


QUADRE DE SUPERFÍCIES PRIVADES

PLANTA	UNITAT	Superf. Construida		Superf. Útil
		Interior	Exterior Balcons Cob. Plana	
Sisena	Pis 66-1a	82,78	24,36	
	Pis 66-2a	101,18	32,84	
	Pis 66-3a	100,65	21,67	
	Pis 66-4a	116,79	26,78	
Setena	Pis 66-5a	131,34	42,04	
	Pis 66-6a	101,09	26,24	
	Pis 76-1a	82,78	24,36	
	Pis 76-2a	101,18	32,84	
Vulena	Pis 76-3a	100,65	21,67	
	Pis 76-4a	116,79	26,78	
	Pis 86-4a	116,79	26,78	
	Pis 86-5a	131,34	42,04	
Novena	Pis 86-6a	101,09	26,24	
	Pis 96-1a	82,78	24,36	
	Pis 96-2a	101,18	32,84	
	Pis 96-3a	100,65	21,67	
Desena	Pis 96-4a	116,79	26,78	
	Pis 96-5a	131,34	42,04	
	Pis 96-6a	101,09	26,24	
	Pis 106-1a	183,03	11,53	108,51
Onzena	Pis 106-2a	228,34	9,50	136,06
	Pis 116-1a	183,03	26,51	
	Pis 116-2a	228,34	32,39	
	Pis 126-1a	157,70	19,18	
Dotzena	Pis 126-2a	254,27	39,72	
	Pis 136-1a	183,63	26,51	
Catorzena	Pis 136-2a	228,34	32,39	
	Pis 146-1a	411,97	58,90	
Quinzena i Seizena	Pis 156-1a inferior	71,52	2,38	134,31
	Pis 156-1a superior	71,52	12,74	
	Pis 156-2a inferior	87,41	6,12	191,39
Dissetena	Pis 156-2a superior	87,41	15,55	
	Pis 176-1a	71,52	12,74	
	Pis 176-2a	87,41	15,55	
Divuitena Dinovena I Coberta	Pis 196-1a superior	71,52	12,74	
	Pis 196-1a coberta	27,25		72,55
	Pis 196-2a inferior	87,41	15,55	
	Pis 196-2a superior	87,41	15,55	
Dissetena	Pis 196-2a coberta	9,28		110,90

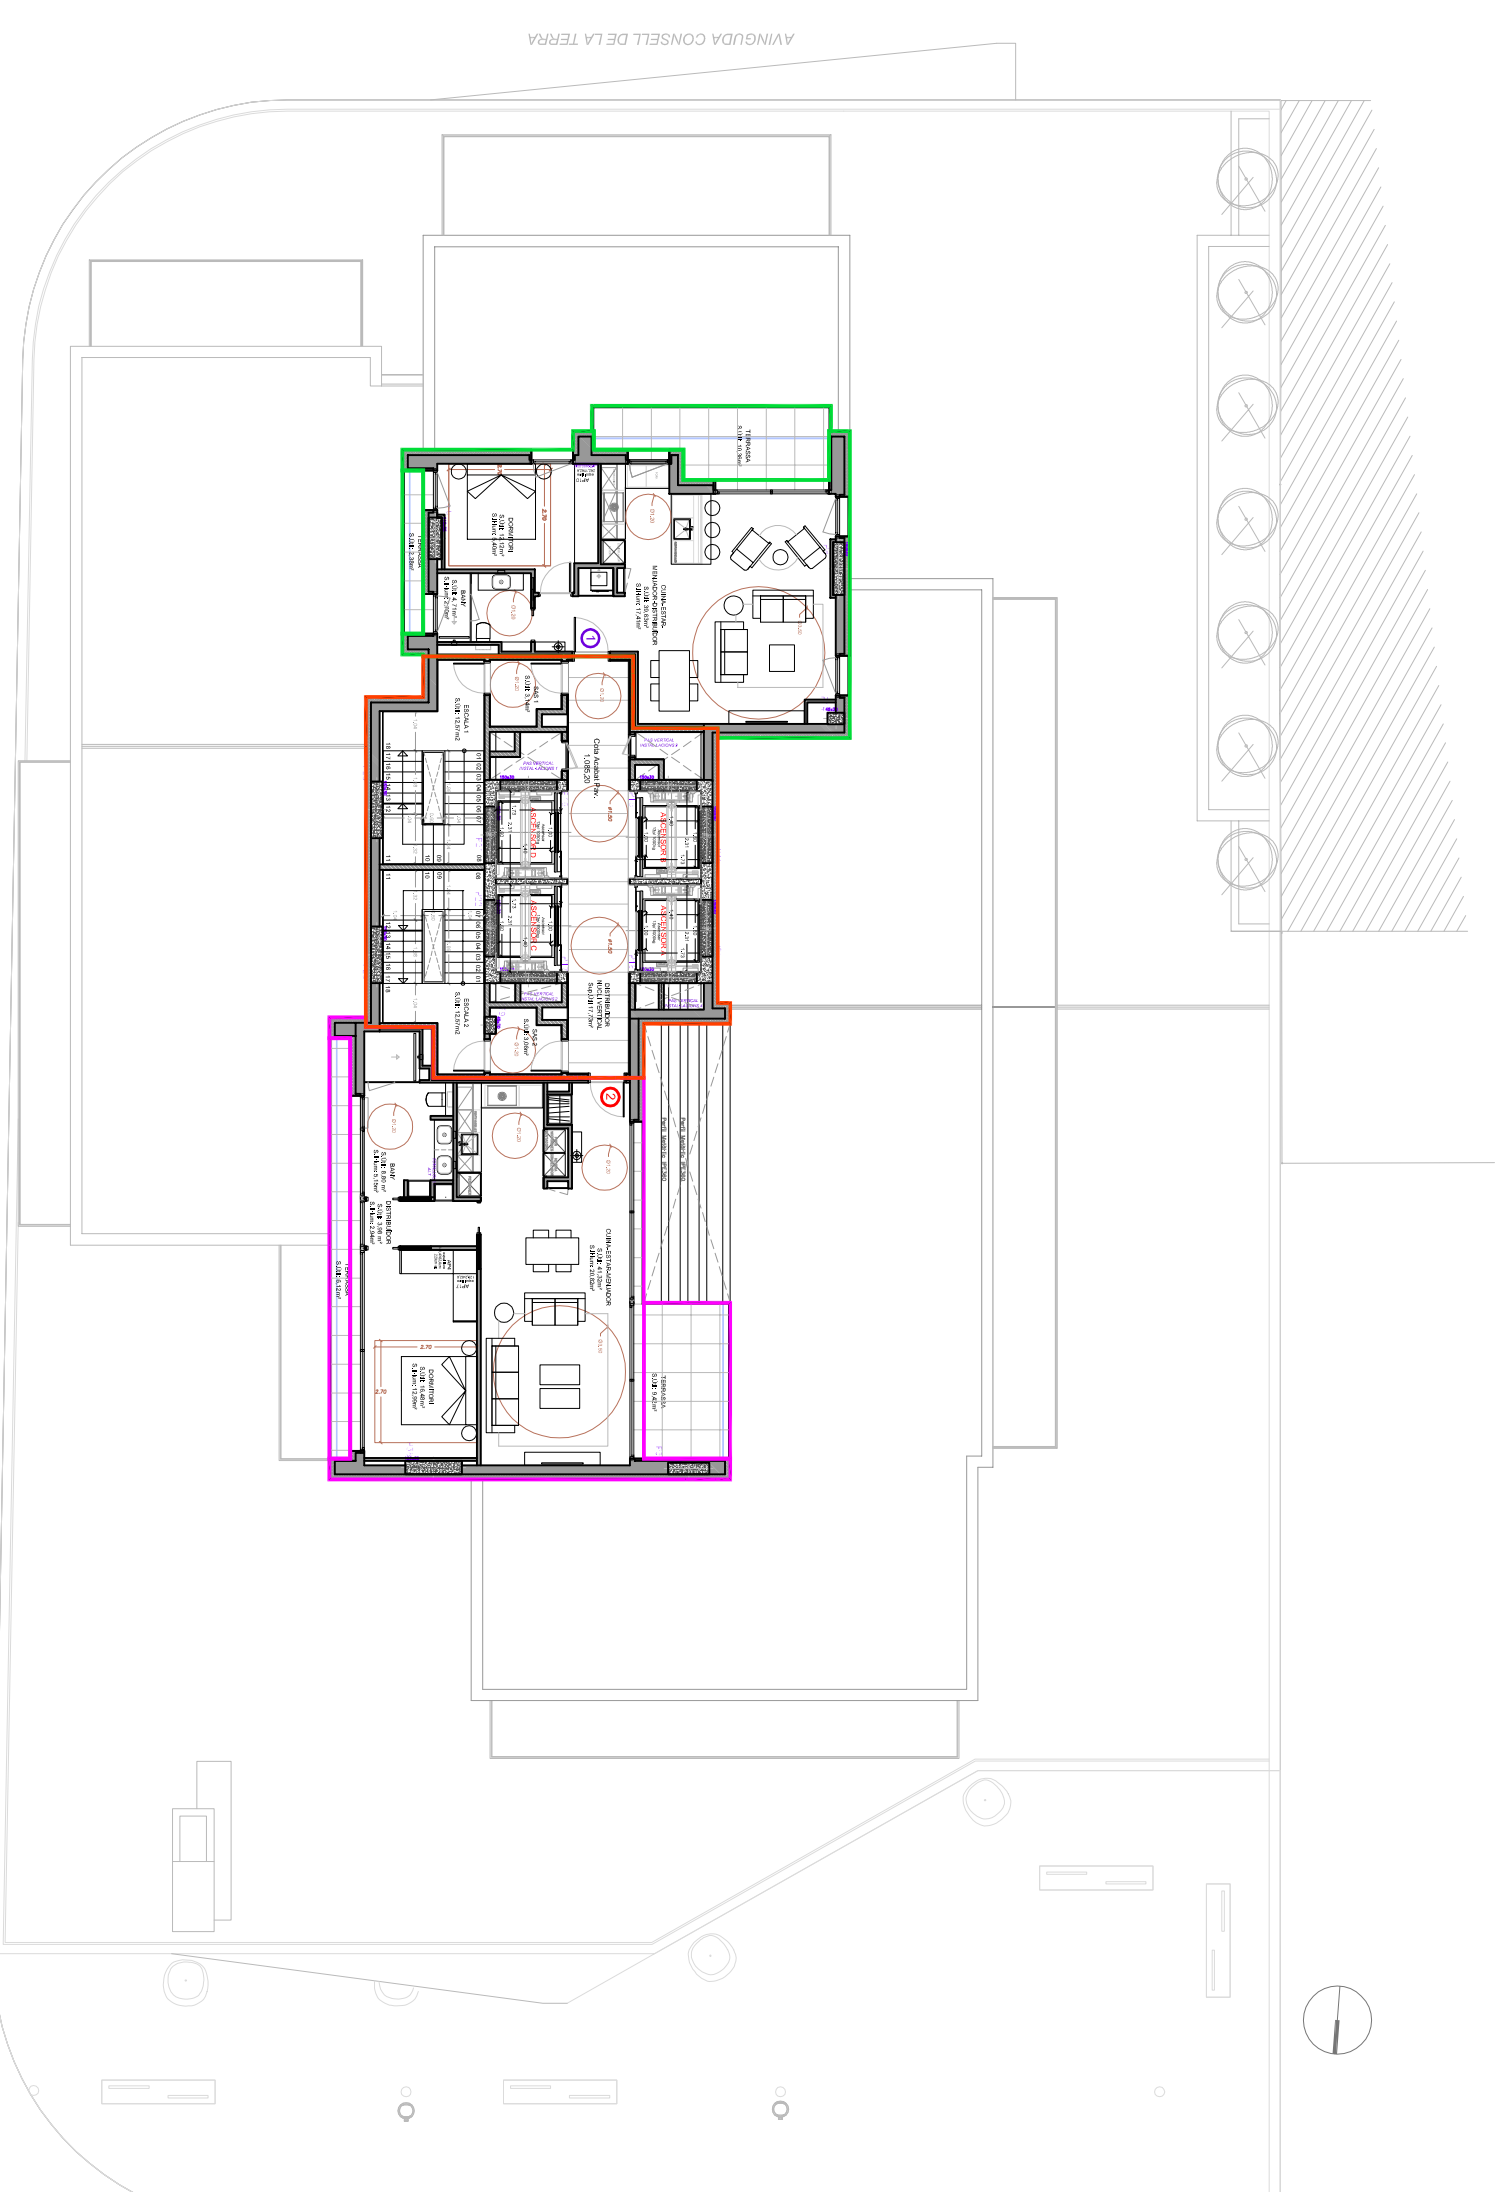

Planta Dissetena A3: 1/200